









FRANKFORT/GOVE LLC DEVELOPMENT **FRANKFORT AND GOVE STREETS EAST BOSTON**

PROPOSAL:

- 112 residential units
- 84 associated parking spaces (.75 ratio)
- 112 covered bike parking spaces
- 23 outdoor bike parking spaces

AREA:

- 49, 140 GSF Lot Size (Multifamily Residential)
- 120,430 GSF Residential
- 27,885 GSF Below Grade Parking
- FAR @ 2.45

HEIGHT:

- Church building: 55' at high ridge
- Frankfort and Gove Street Building

4 stories @ 46'

5 stories @ 55' (partial)


6 stories @ 65' (partial)


OPEN SPACE:

• 22,140 square feet 45%

COMMENTS FROM FIRST BCDC MEETING

- Investigate relationship between Gove Street facade and church building? Could sense of entry be stronger along Gove Street?
- Can parking be traded for more green space on church building lot?
- Develop sidewalk section and investigate dimensions for public realm and streetscape.
- Strengthen secondary entry along Frankfort street to distinguish it from the stoop entrances

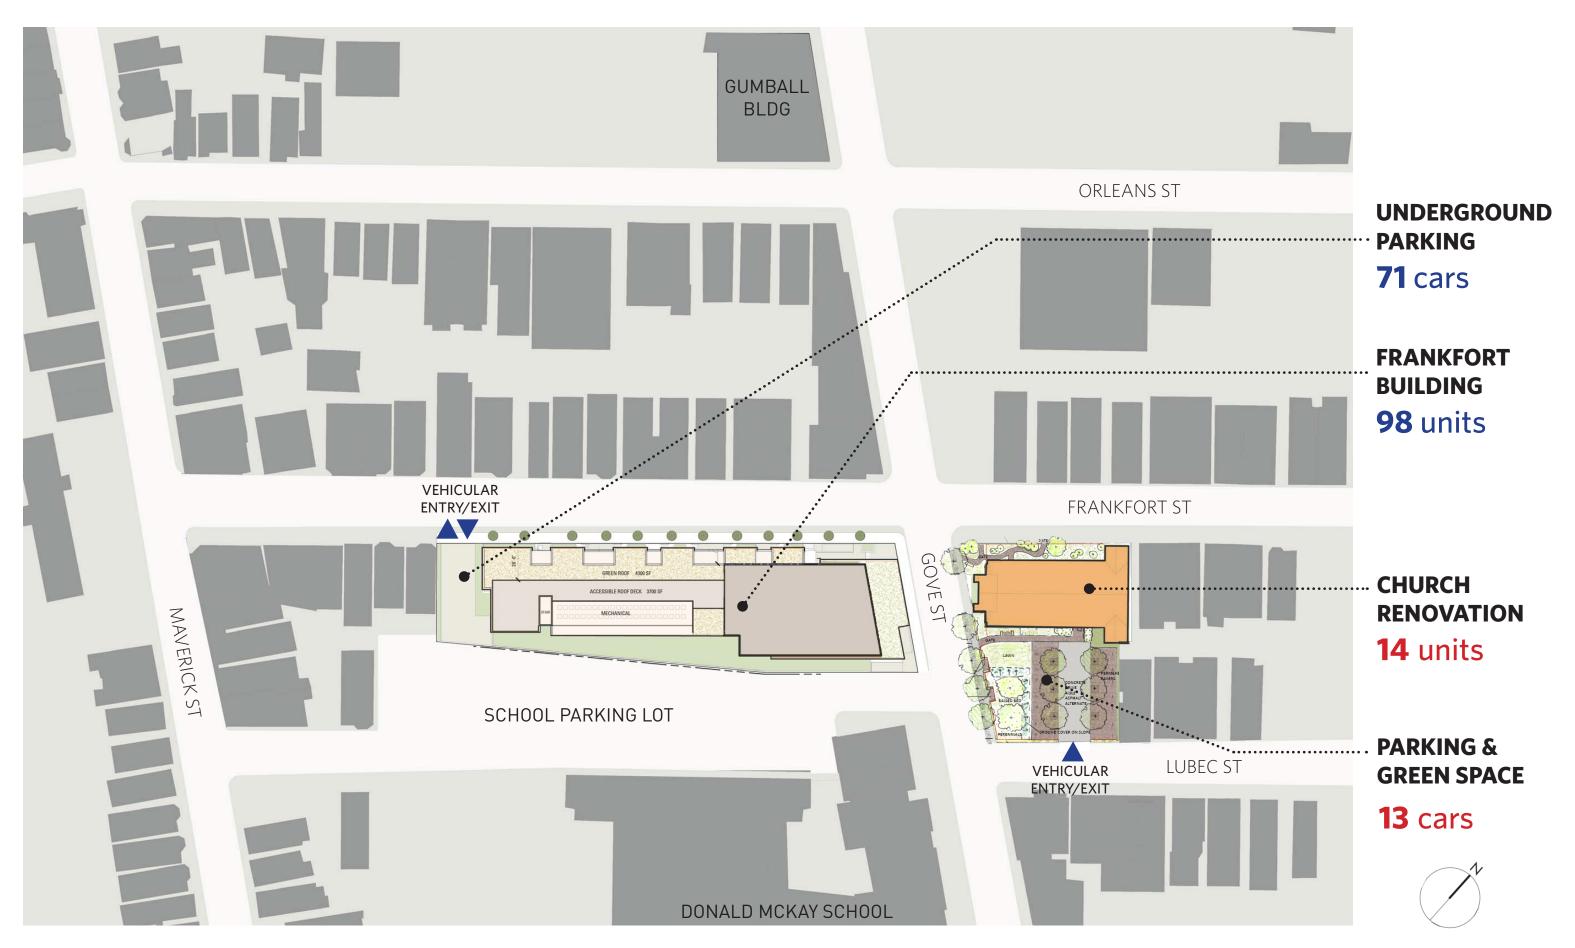


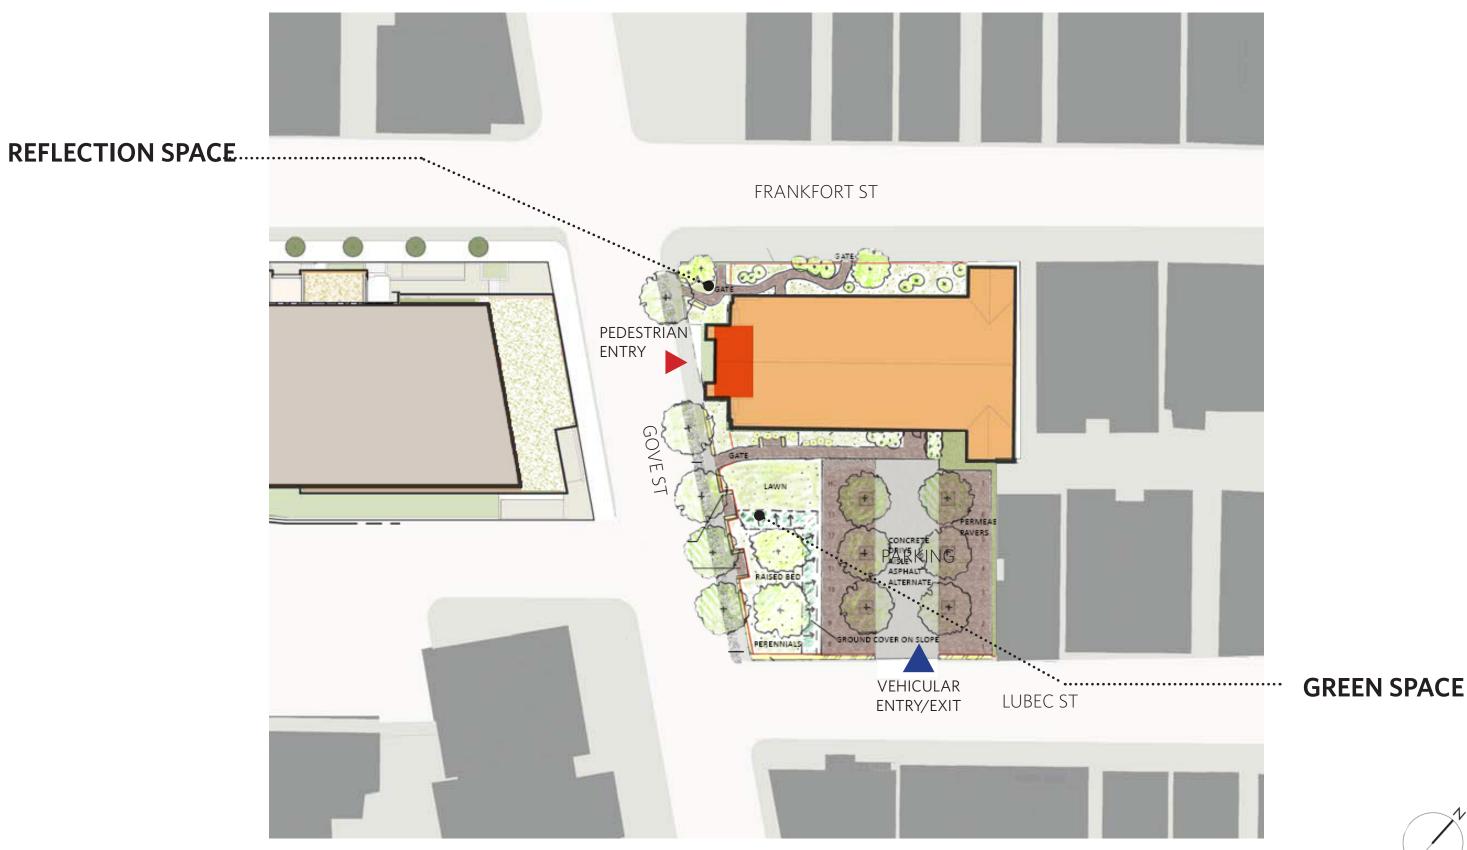






EXISTING CHURCH BUILDING

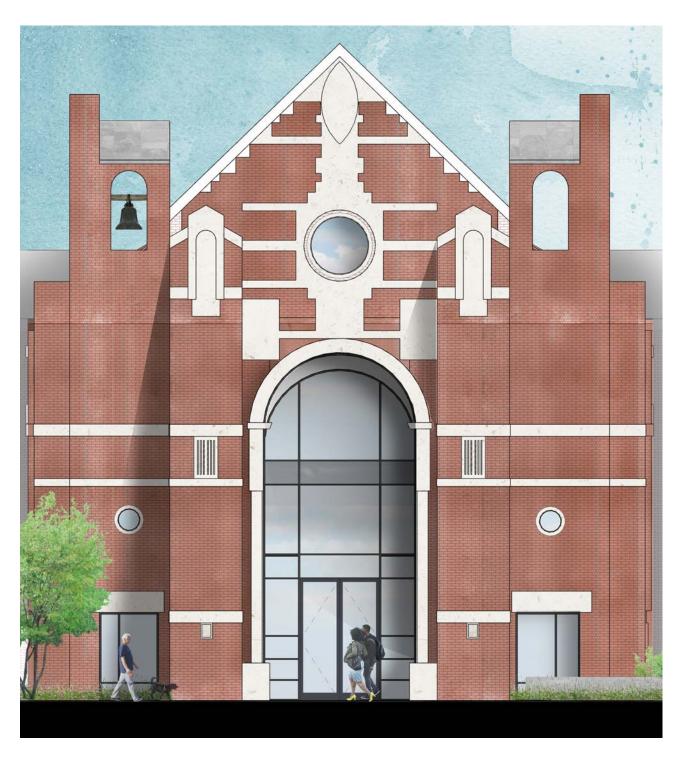


PROPOSED ENTRANCE TO CHURCH BUILDING



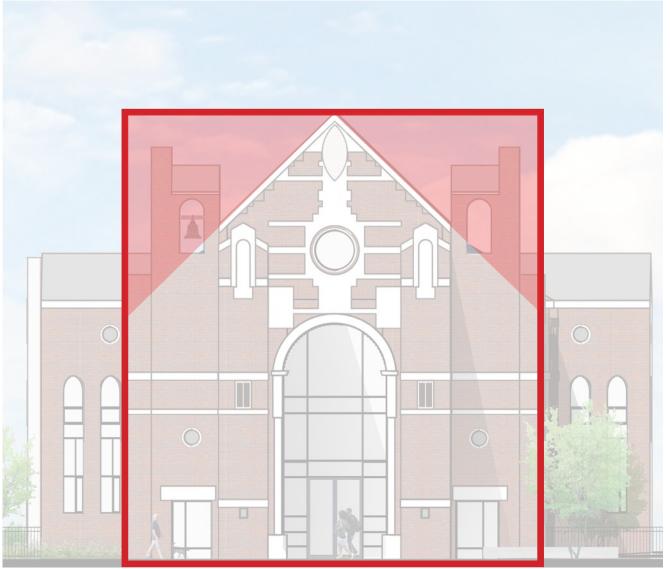




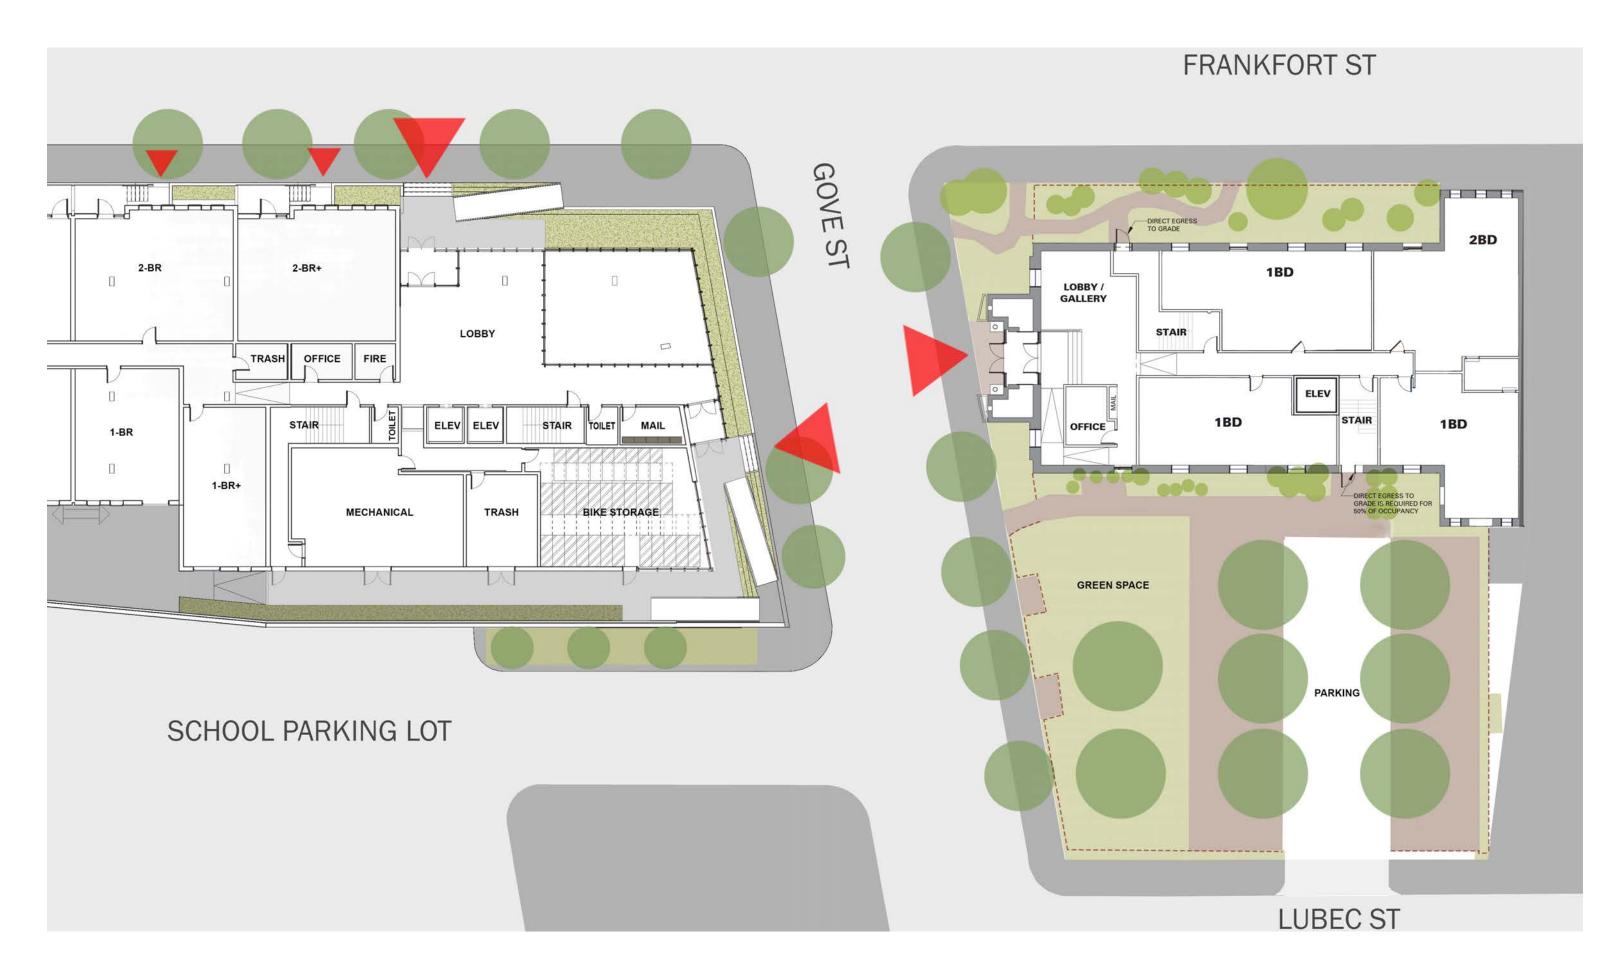





CHURCH BUILDING - SITE PLAN

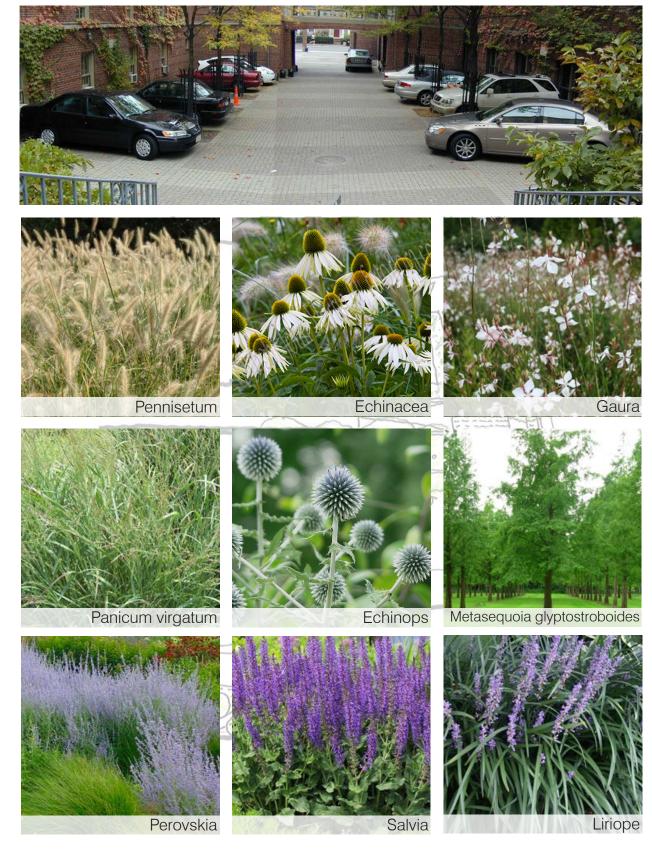





FRANKFORT ST SCHEMATIC ELEVATION







FRANKFORT BUILDING - 15 UNITS

1BR = 7 UNITS

1BR PLUS = 2 UNITS

2 BR = 4 UNITS

2 BR PLUS = 2 UNITS

SCALE - 1" = 30' - 0"

